






Proposed 3B5P - Front Elevation
1 : 100

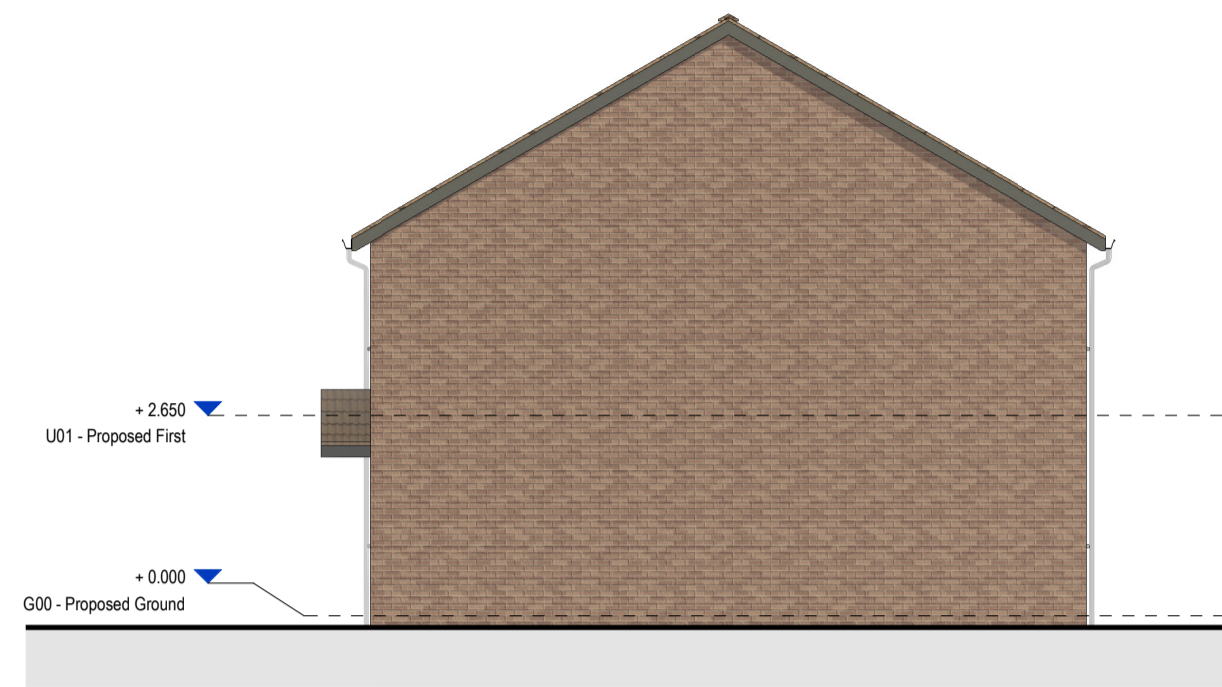


Proposed 3B5P - Right Side Elevation
1 : 100

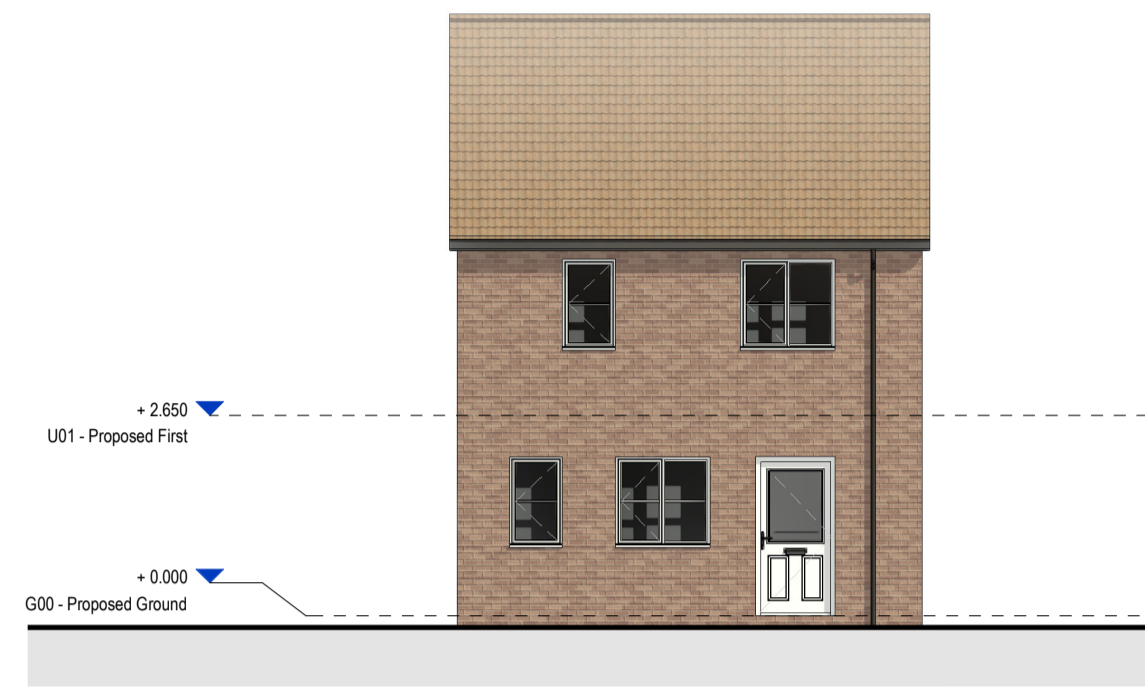


Proposed 3B5P - Rear Elevation
1 : 100

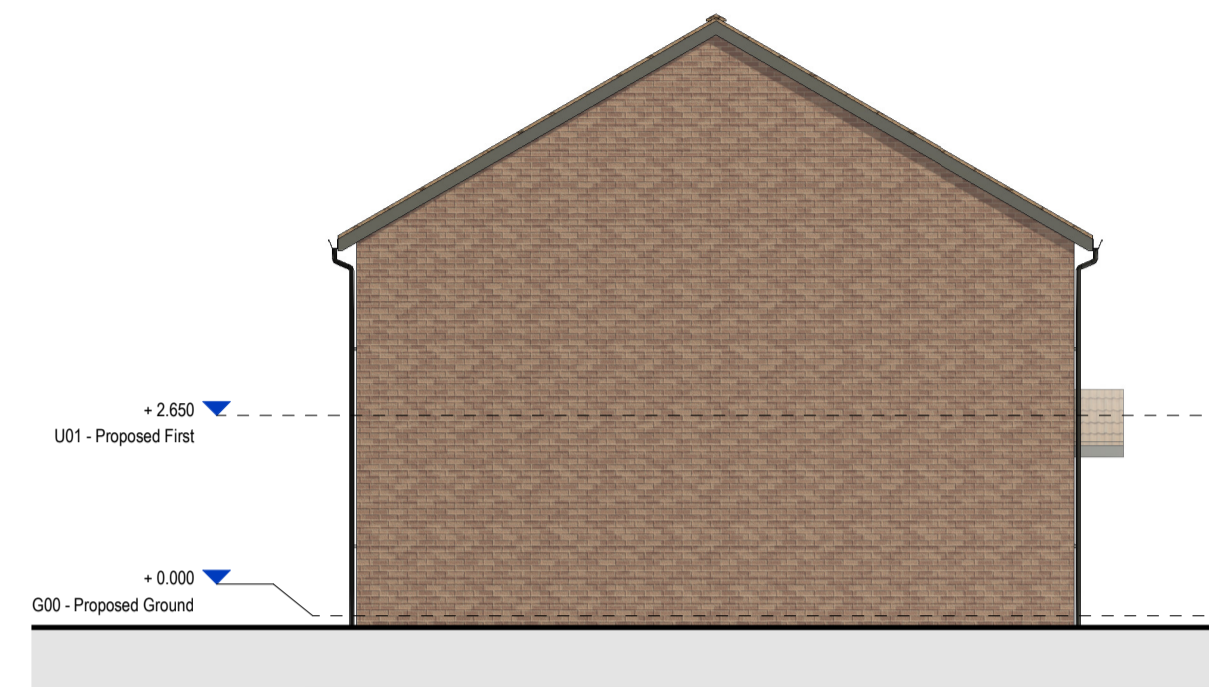

Proposed 3B5P - Left Side Elevation
1 : 100

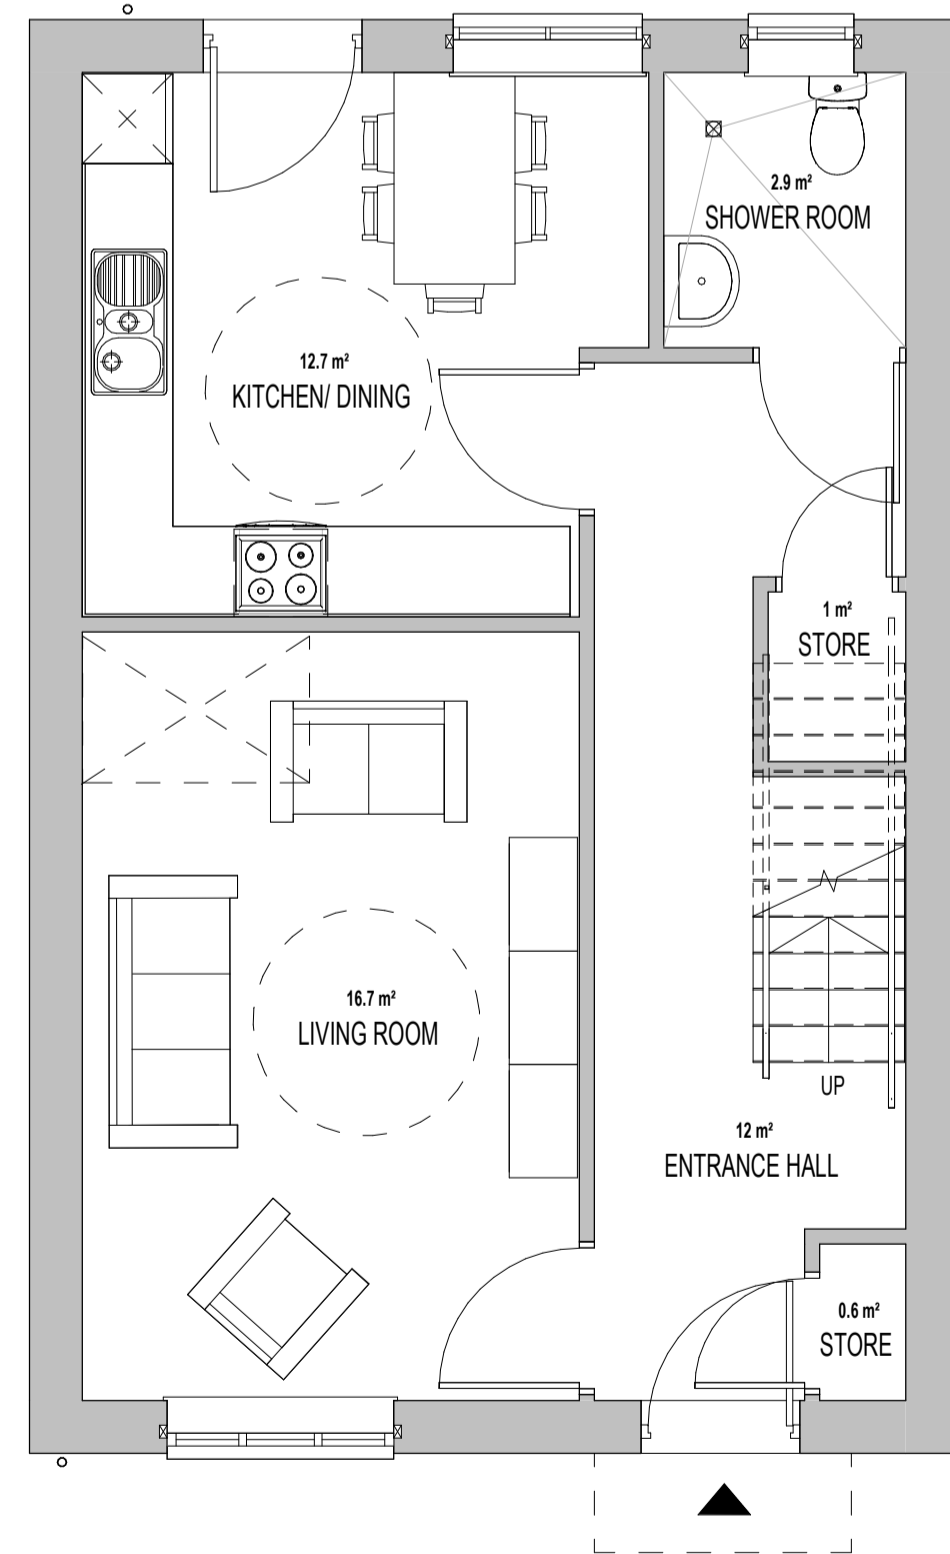

Proposed 3B5P - Ground Floor Plan
1 : 50

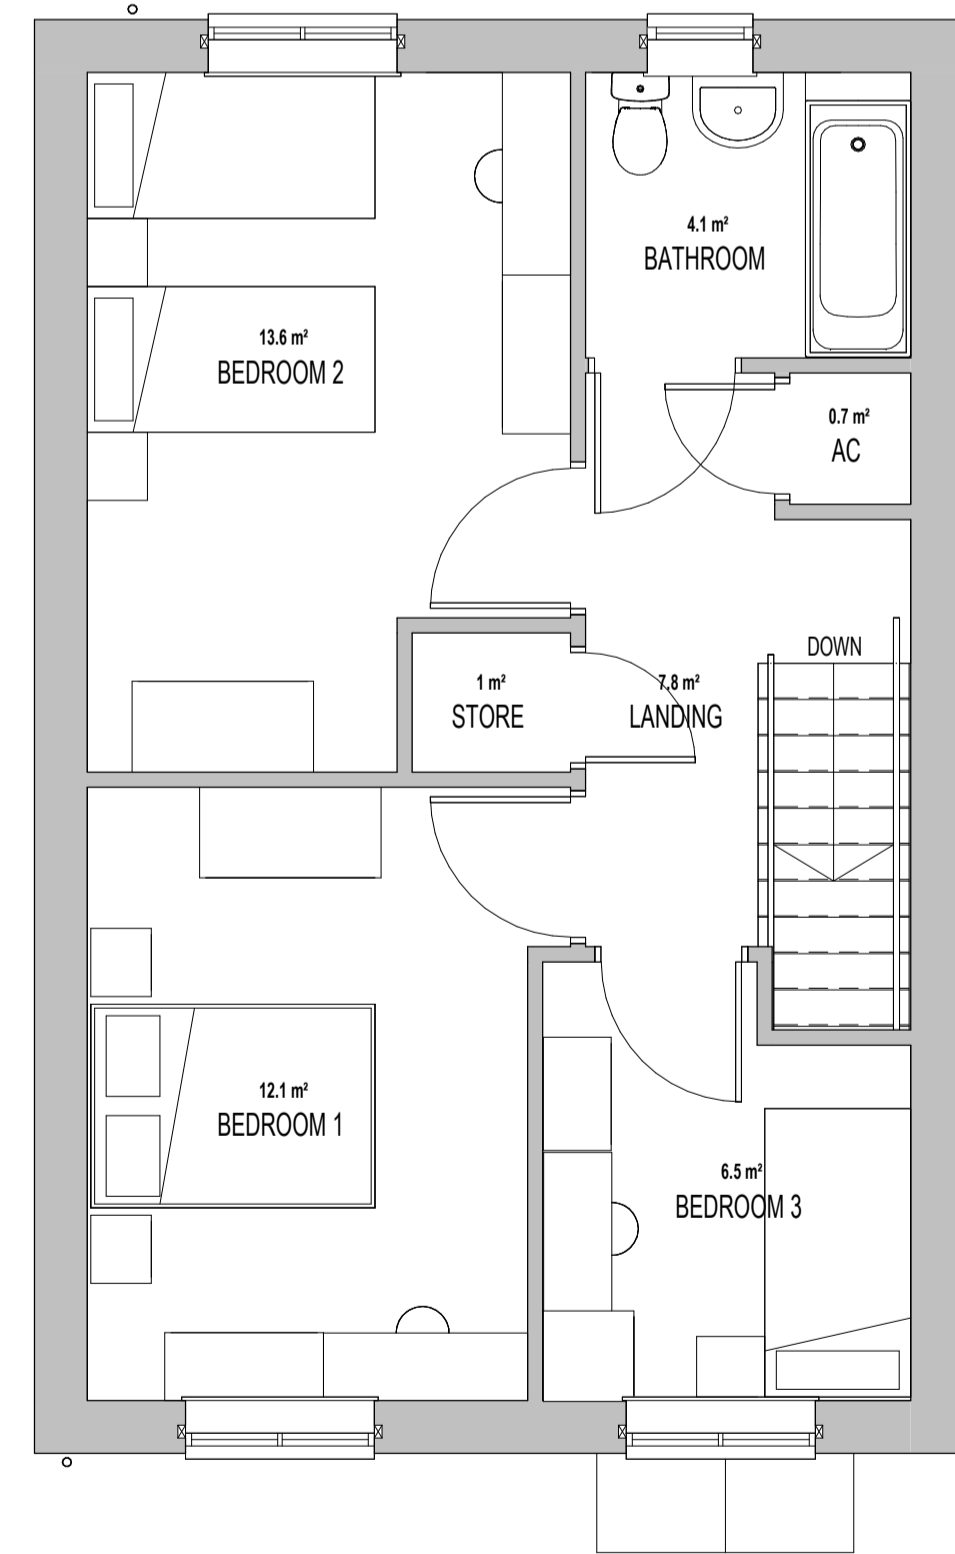

Proposed 3B5P - First Floor Plan
1 : 50



Proposed 3B5P - Perspective Image

P01 - Initial input and issue CH KCH KCH	01.09.2021
REV. DESCRIPTION DRAWN BY CHECKED BY APPROVED BY	DATE
RBA PLAN OF WORK 2013 WORKSTAGE	LEVEL OF MODEL DEFINITION (L=0)

PURPOSE OF ISSUE - SUITABLE FOR... BS1192 STATUS



CARDIFF 029 2052 8140
 LONDON 0207 138 3560
 WREXHAM 01978 357 887
 www.lawray.co.uk
 CLIENT
 WALES & WEST HOUSING

PROJECT TITLE
 PROPOSED RESIDENTIAL DEVELOPMENT
 CRISTIONYDD LANE, PENYCAE

DRAWING TITLE
 PROPOSED HOUSE TYPE 3B5P

PROJECT No 19446 SCALE @ A1
 As indicated

DRAWING No	PROJECT	ORIGINATOR	VOLUME	LEVEL	TYPE	ROLE	NUMBER	REVISION
105190207								
422018								
105190208								

DO NOT SCALE Any discrepancy or query concerning this drawing should be referred to the Architect
 Copyright © LAWRAY LIMITED
 Registered Office: Greenmeadow Springs, 1 Caer Gwynn, Tongreynlle, Carmarthen, CARDIFF CF15 7AB
 Reg. Co. No. 2724178. VAT Reg. No. 134 2148 06.



GRAPHIC SCALE: 1:50